





ELEVATION

LADDER No.1

SCALE: 3/4"=1'-0"  
GALVANIZED STEEL LADDER WITH SAFETY RAIL AS MANUFACTURED BY BILCO OR APPROVED EQUAL (SUBMIT SHOP DRAWINGS BEFORE FABRICATION)

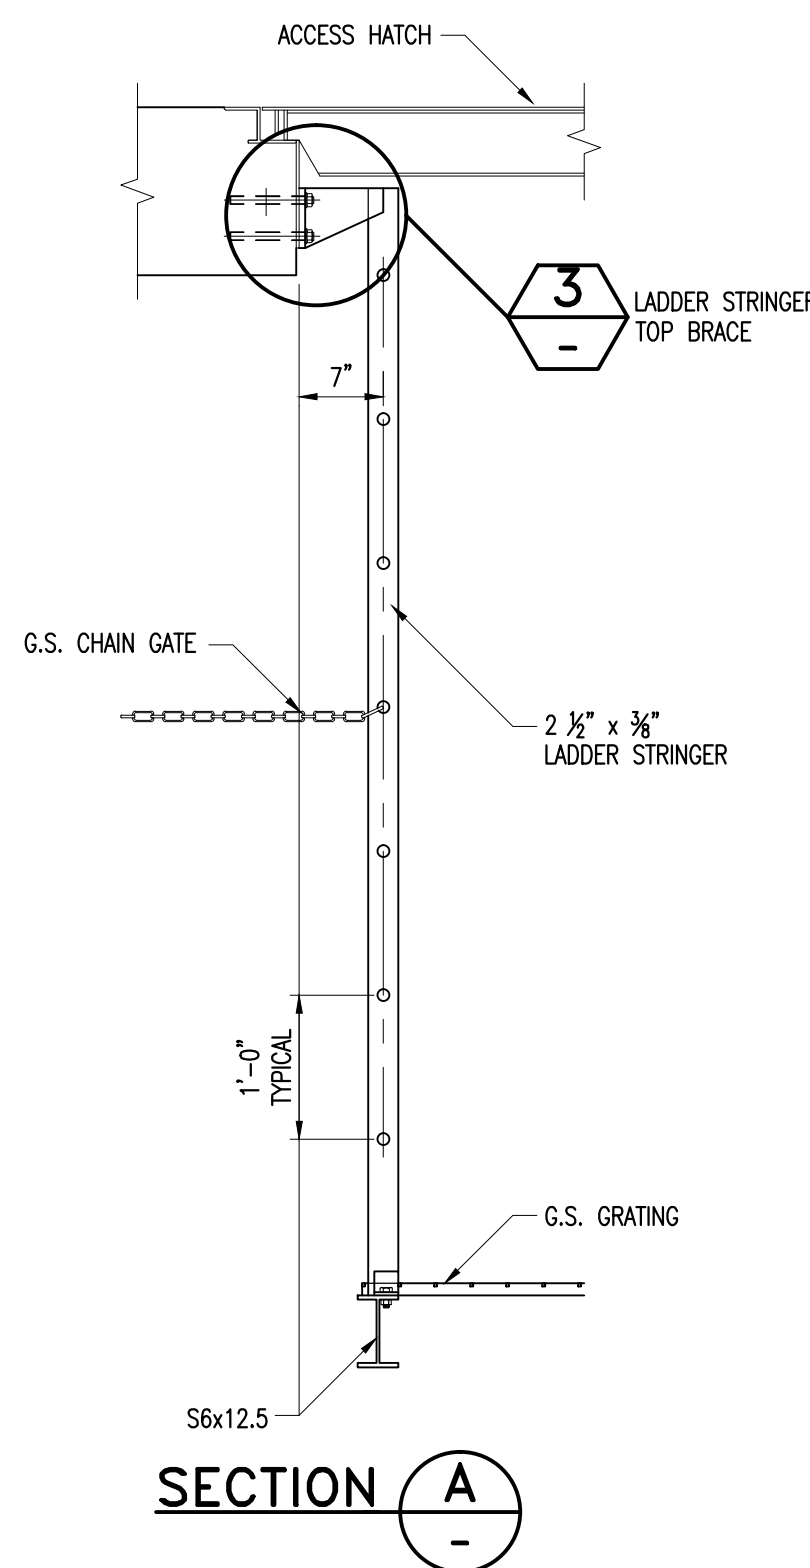


SECTION A

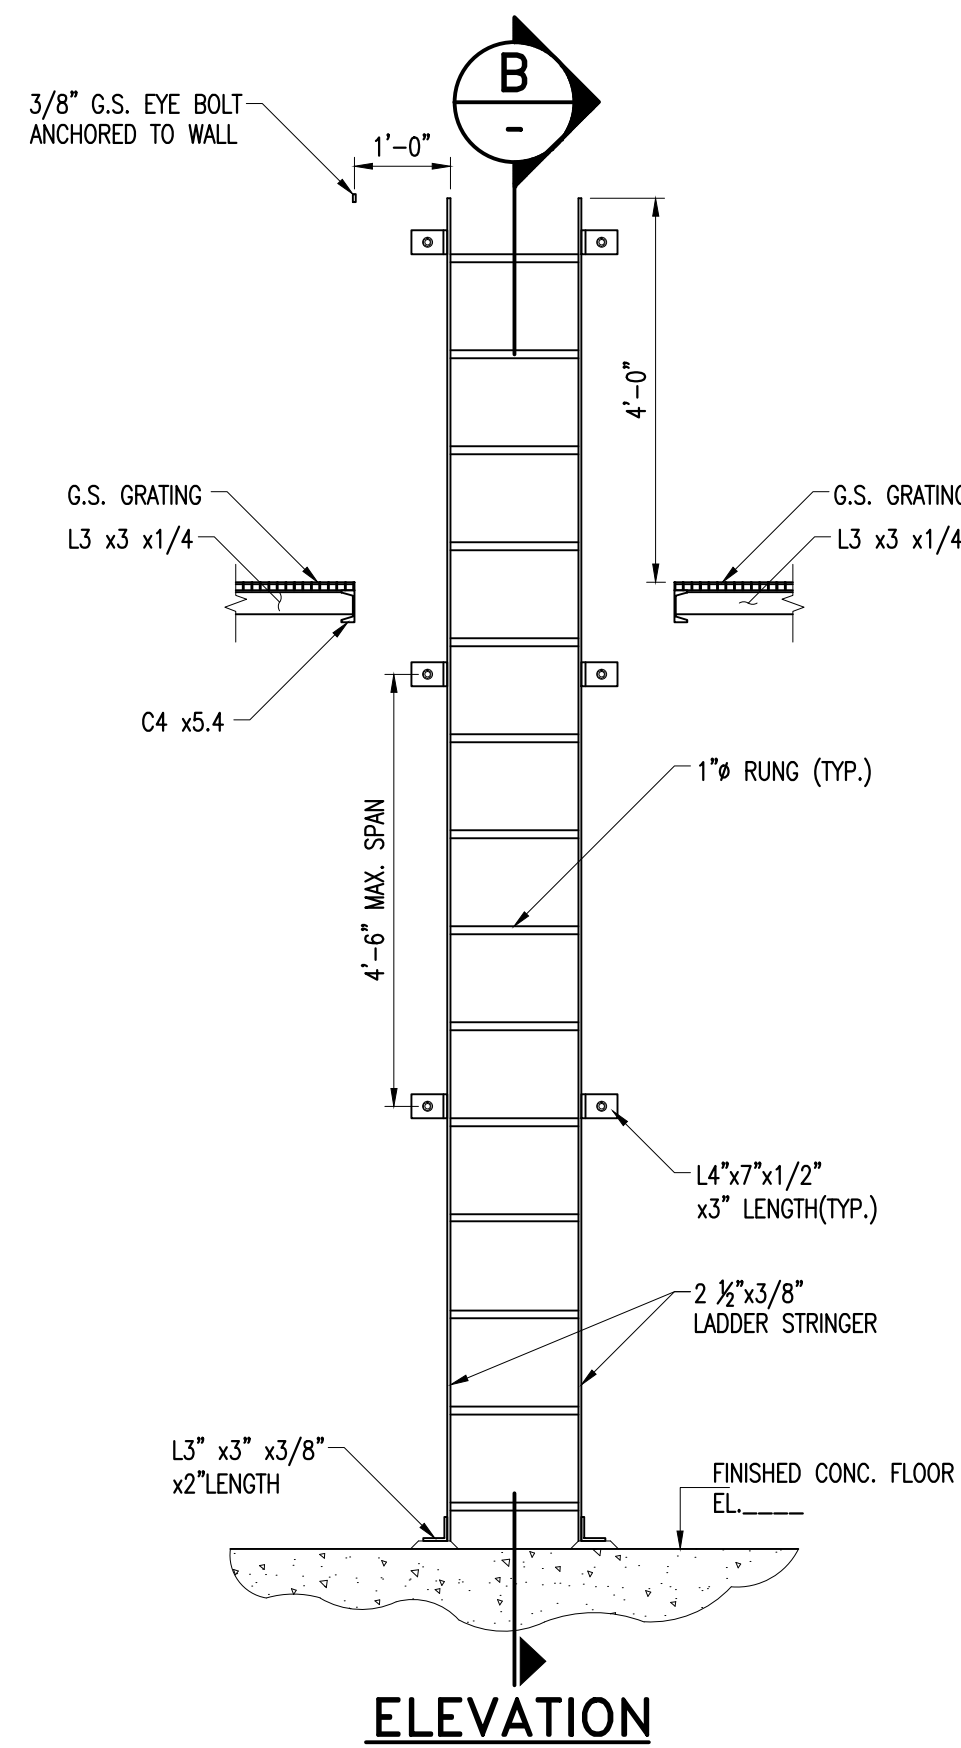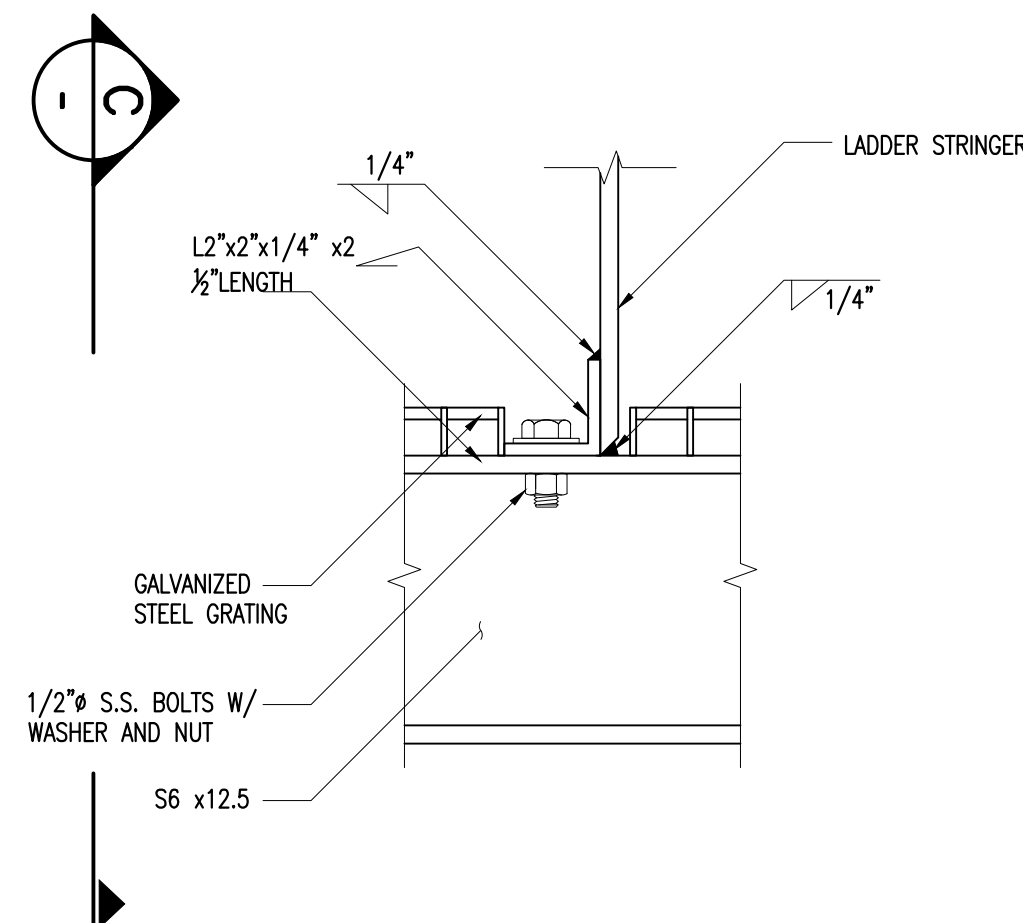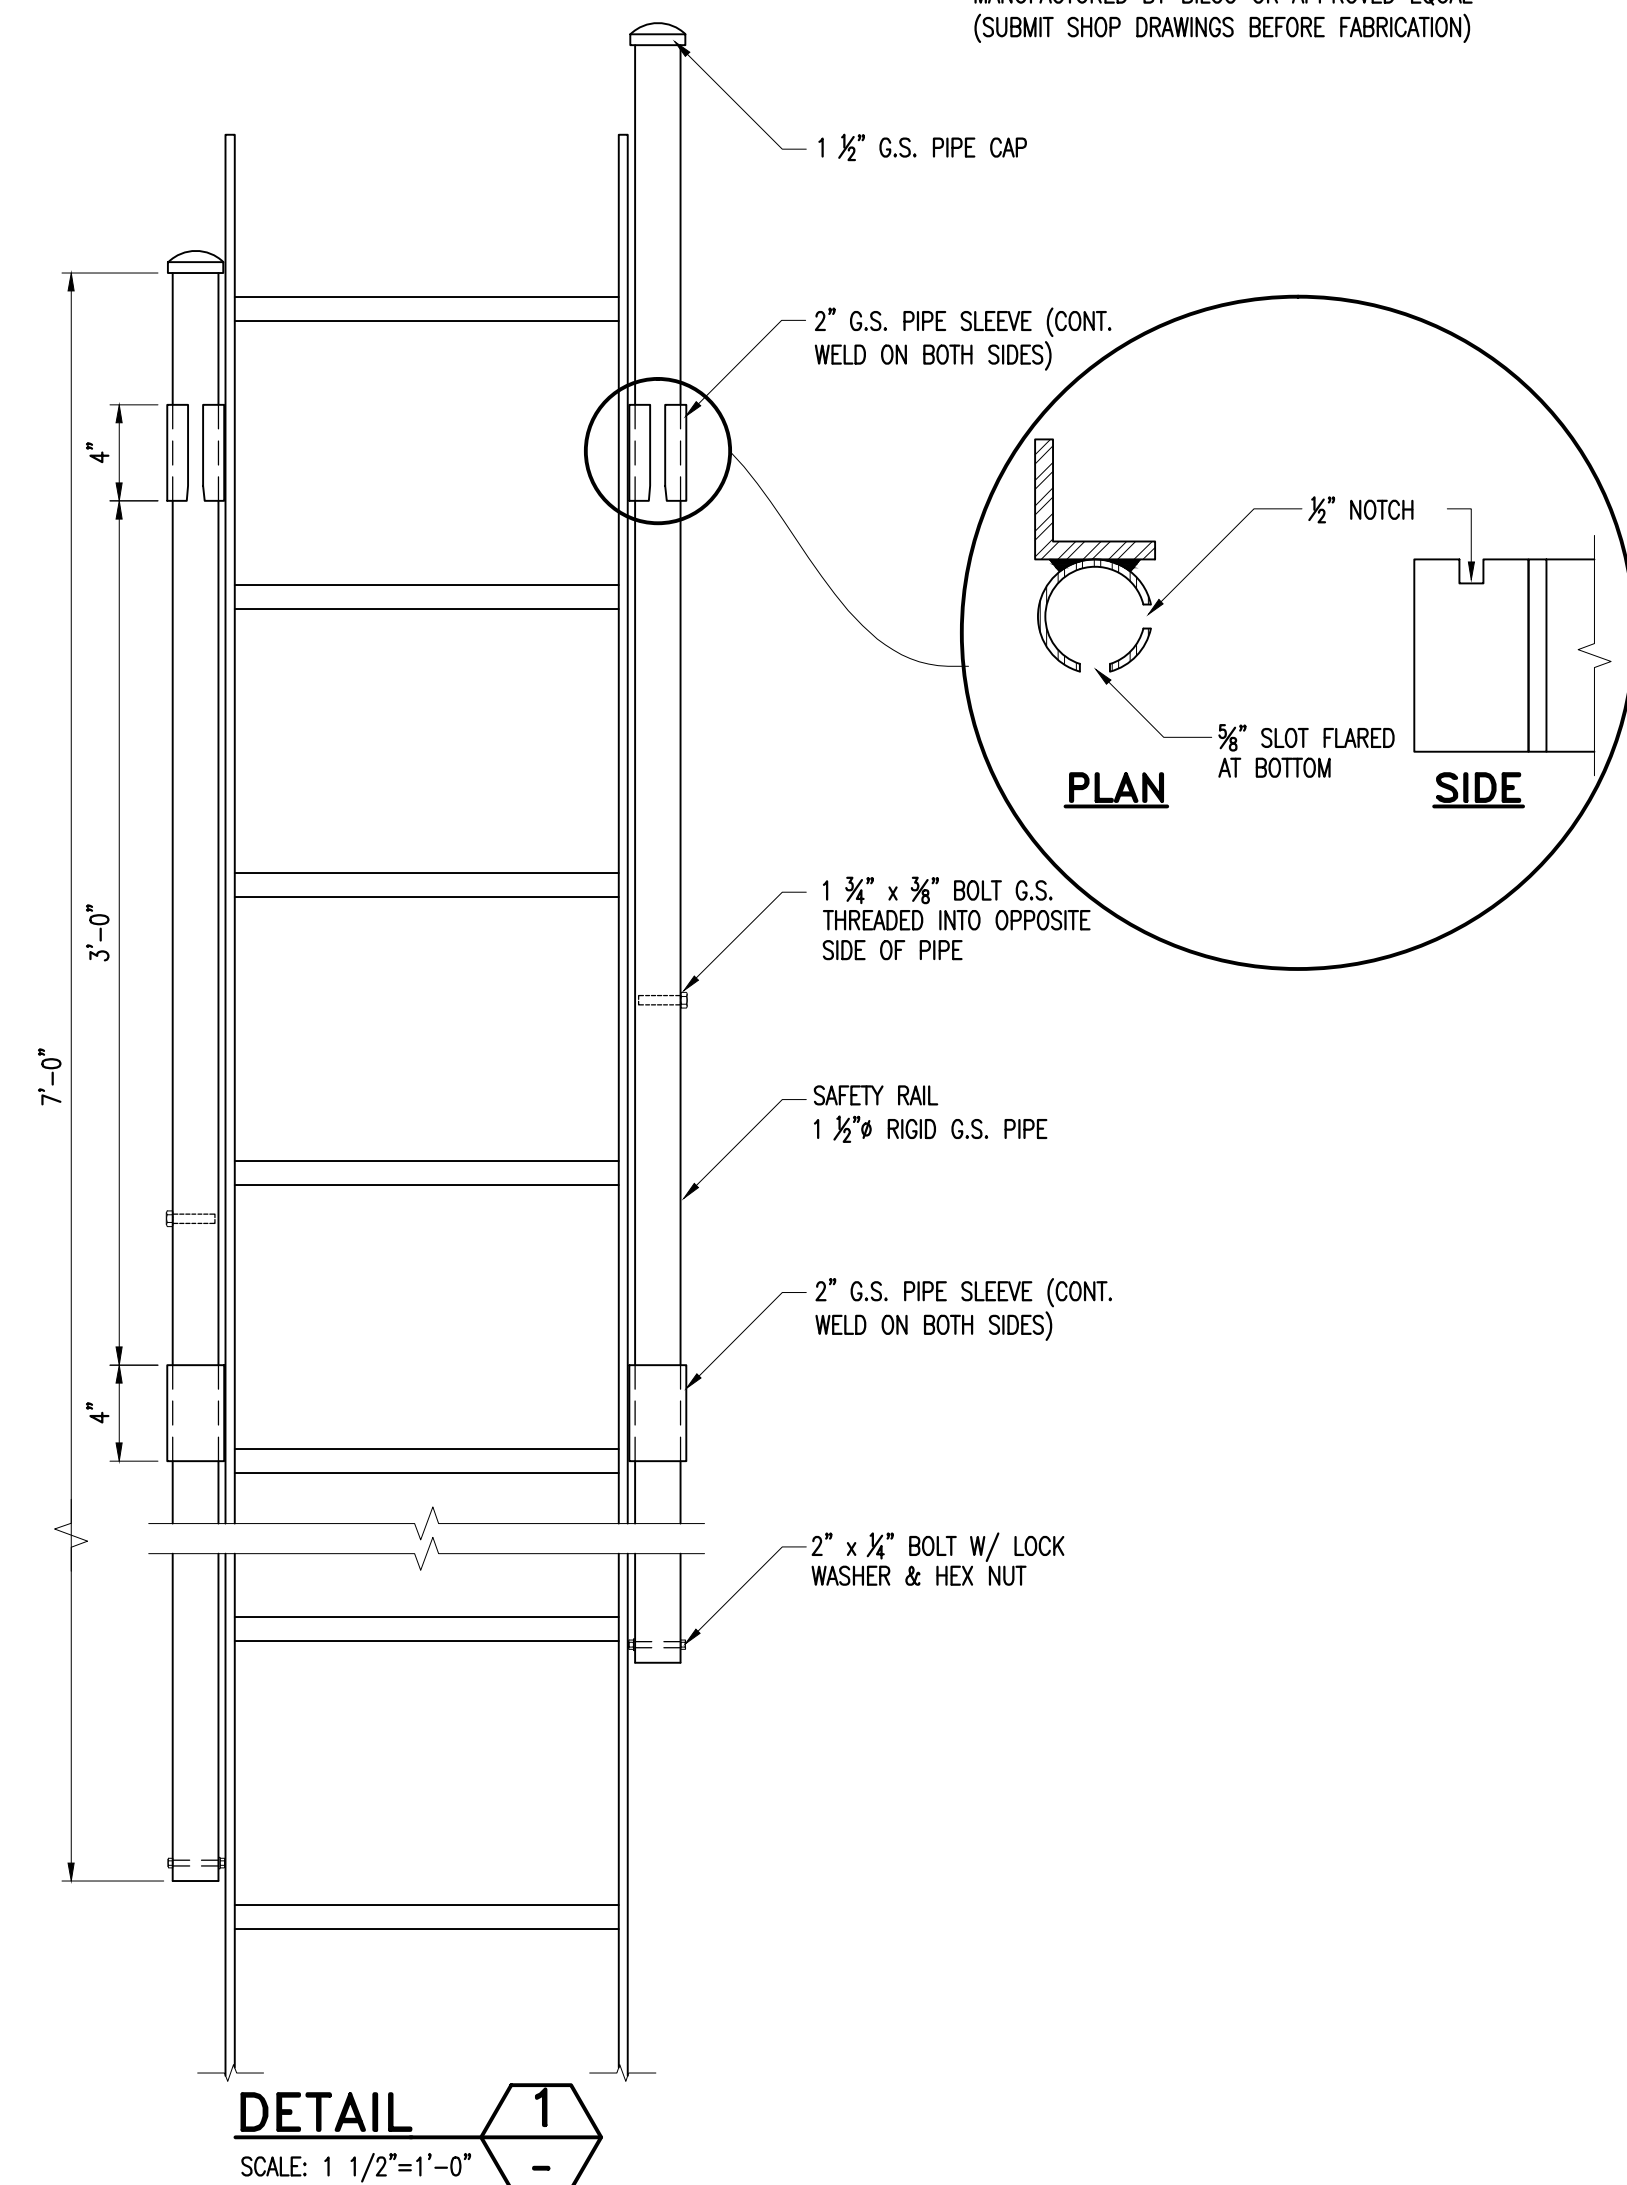


LADDER No. 2

SCALE: 1/2"=1'-0"  
GALVANIZED STEEL LADDER WITH SAFETY RAIL AS MANUFACTURED BY BILCO OR APPROVED EQUAL (SUBMIT SHOP DRAWINGS BEFORE FABRICATION)

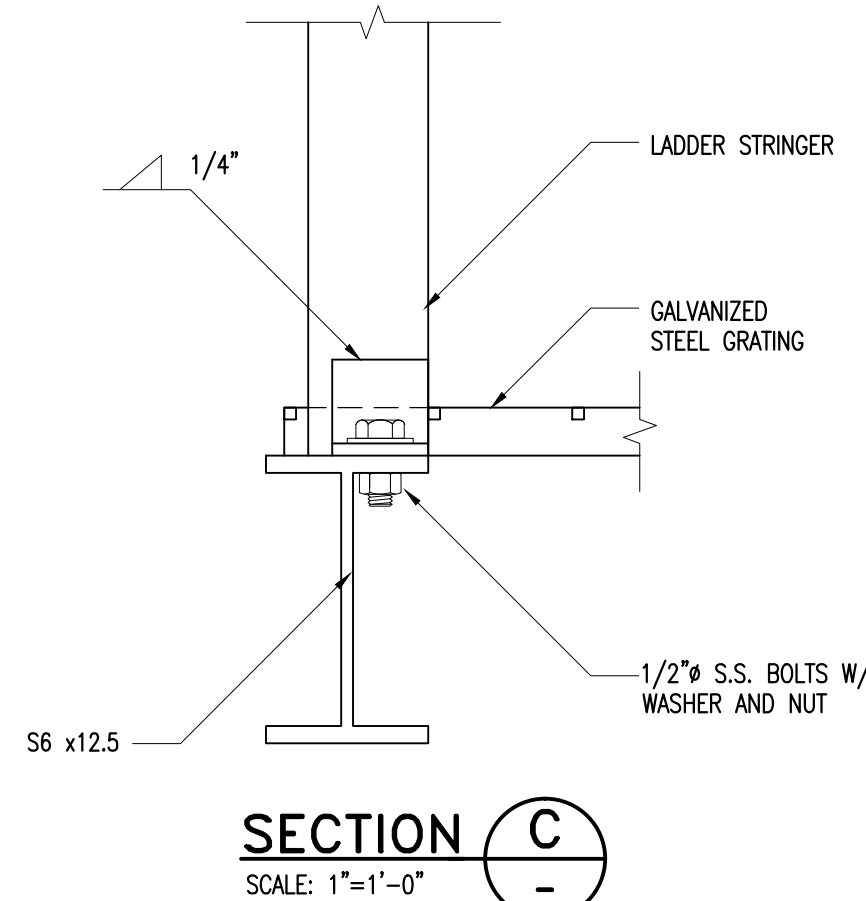

DETAIL 2

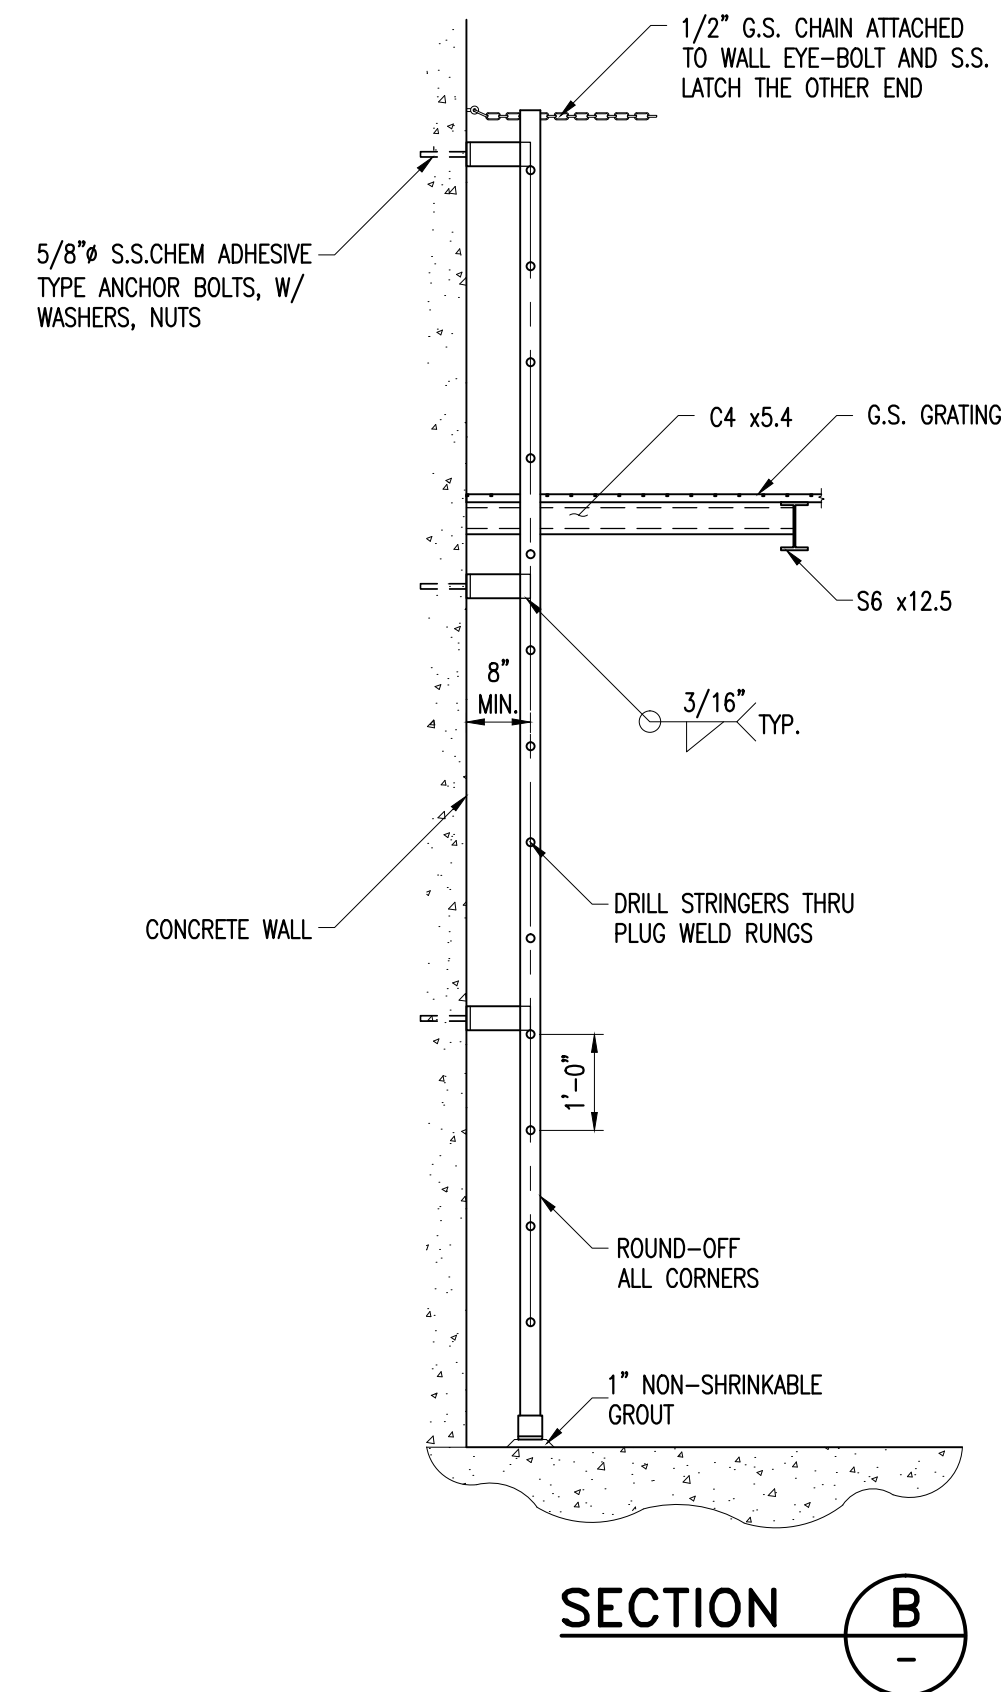

DETAIL 3

GENERAL NOTE

THESE ARE NOT CONSTRUCTION DRAWINGS, BUT ARE GUIDELINES FOR MINIMUM DESIGN REQUIREMENTS. THE USER SHALL VERIFY AND MODIFY INFORMATION SHOWN HEREON IN ACCORDANCE WITH ALL APPLICABLE CODES AND STANDARDS, TO COMPLY WITH THE REQUIREMENTS OF THEIR DESIGN AND MD-WASD REQUIREMENTS.

DRAWING HISTORY

RELEASED FOR	DATE	BY
REVIEW 30%		
REVIEW 70%		
REVIEW 100%		
PERMIT		

REVISIONS

No.	DESCRIPTION	DATE	BY

APPROVALS

CHIEF ENGINEER:	
SECTION HEAD:	
PROJECT MGR.:	
DESIGNED: X.X.X.	CHECKED: X.X.X.
DRAWN: X.X.X.	FINAL CHECK: X.X.X.

XXXXXXXX XXXXX, P.E.  
XXXXXXXXXXXX Engineer  
State of Florida License No. 00000  
Date: \_\_\_\_\_

ER No. : S000000 PCTS No. : 00000

FILE NAME: 00000S03.DWG

DATE: AUG. 28, 2012 SCALE: AS NOTED

SHEET S-3

DWG. No. S-00000-A